


2 SECOND FLOOR PLAN

SCALE: 1/8" = 1'-0"

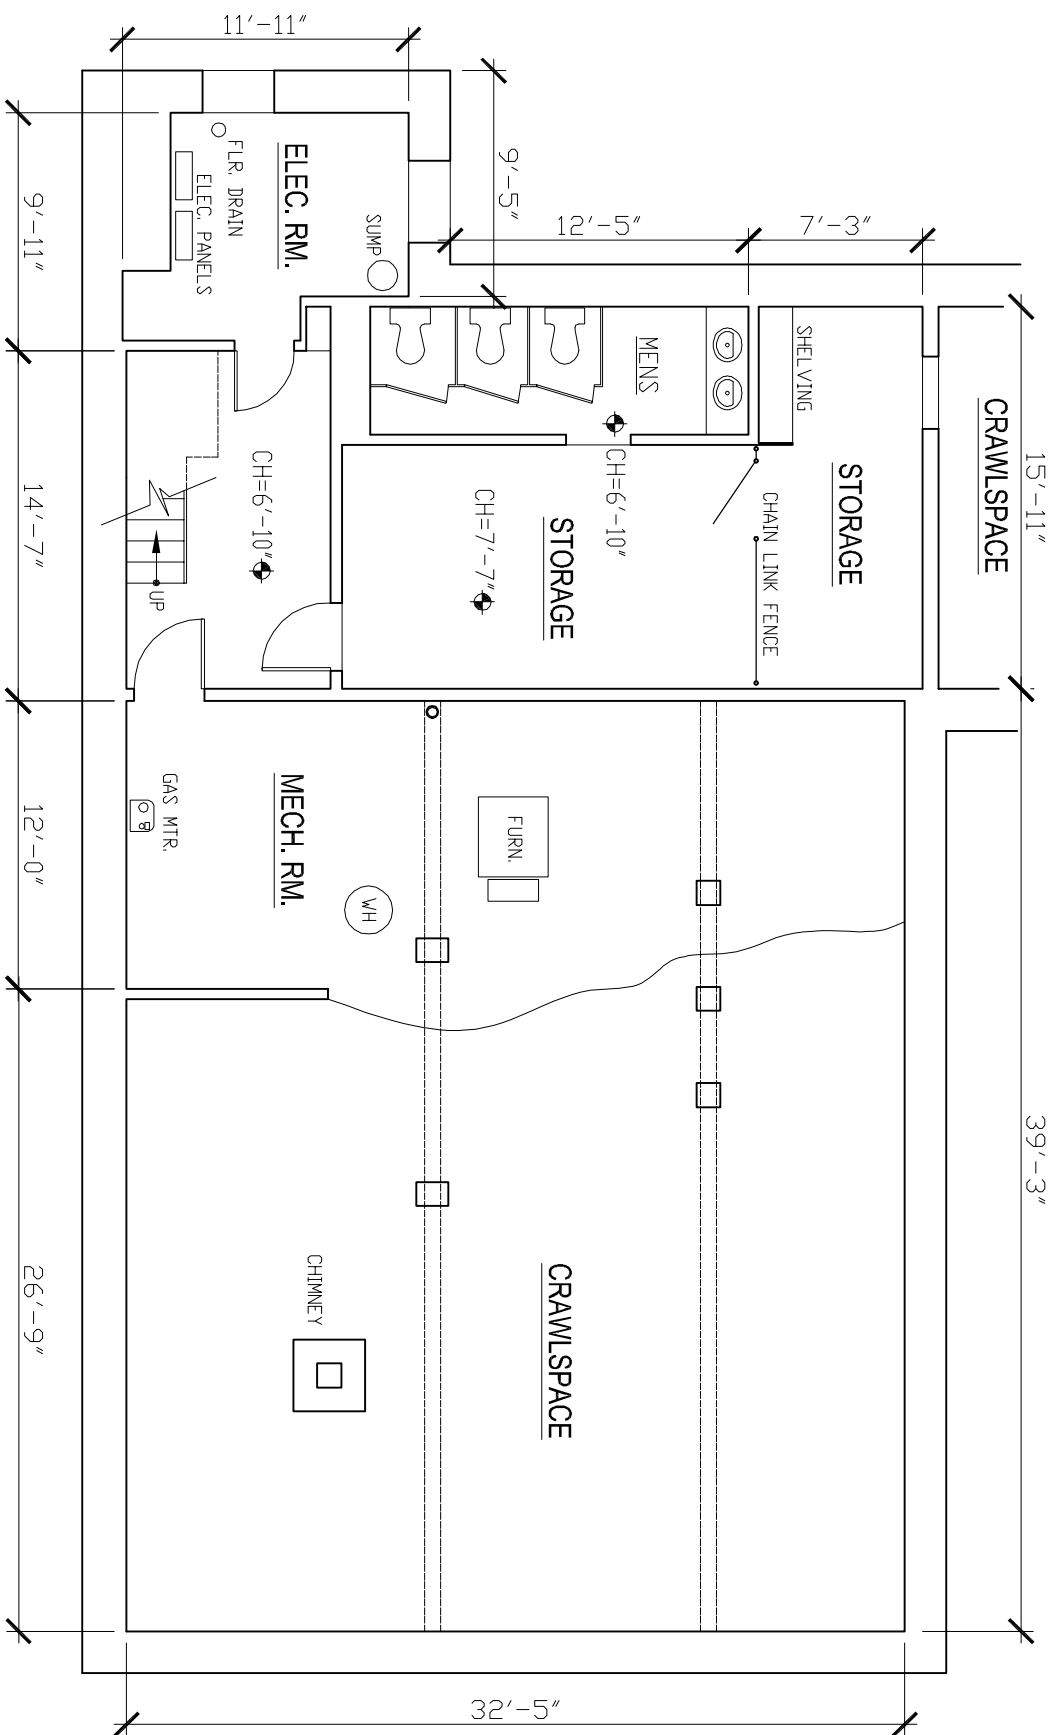

1 BASEMENT FLOOR PLAN

SCALE: 1/8" = 1'-0"

9x30 Design
architecture
62 Westland Avenue
Rochester, NY 14618
(ph) 585.242.0501
(fax) 585.271.7304
info@9x30.com
www.9x30.com

**142 ATLANTIC AVENUE
ROCHESTER NY 14607**

PROPOSED FLOOR PLAN

DATE: 1.27.9

SCALE: 1/8" = 1'-0"

DRAWN BY: CAC

BASEMENT / BALCONY

A 012